

PAD UAT TG. SECUIESC

1:2500



DN 2D

24232

24233

24218

24224

24230

24229

VIZAT OCPI COVASNA




PAD UAT OJDULA

1:2000



PAD UAT OJDULA

1:2000




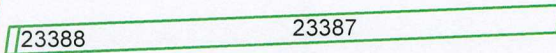


DN 2D




PAD UAT OJDULA

1:2500

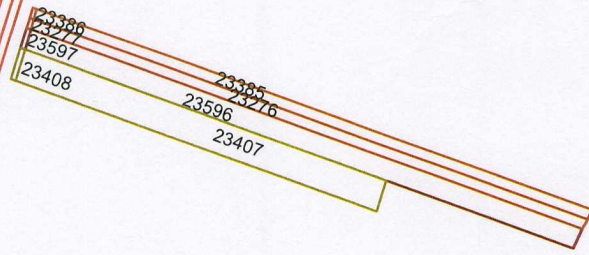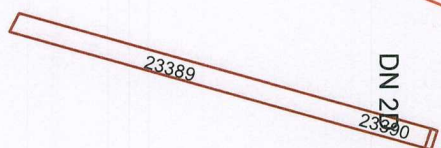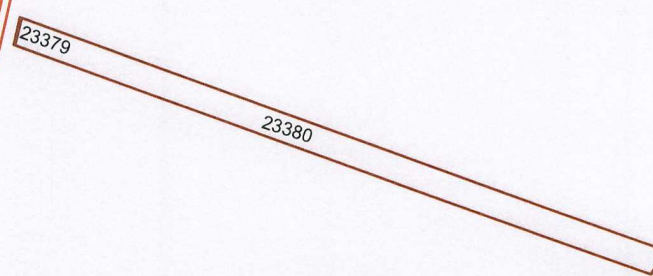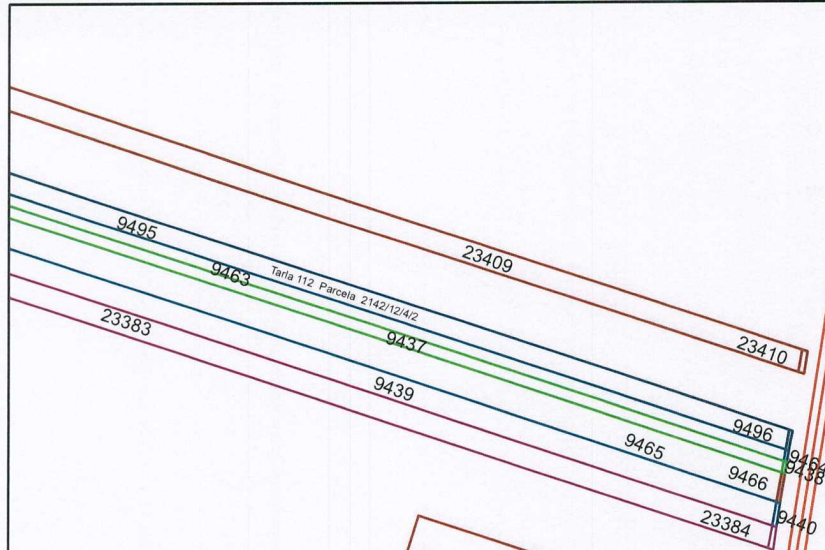

PAD UAT OJDULA

1:2000

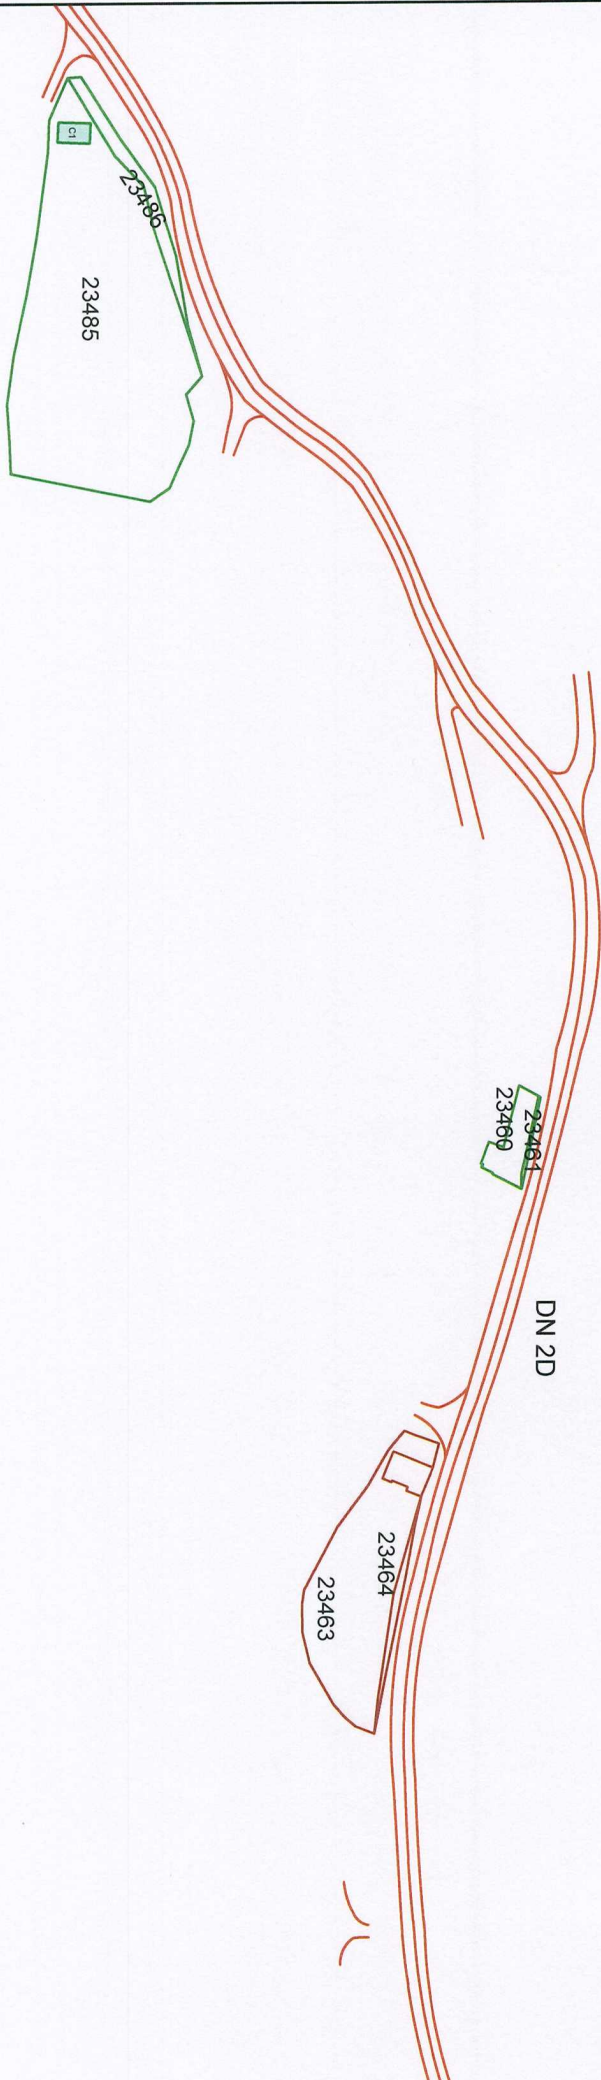


VIZAT OCPI COVASNA

PAD UAT OJDULA

1:2000



DN 2D

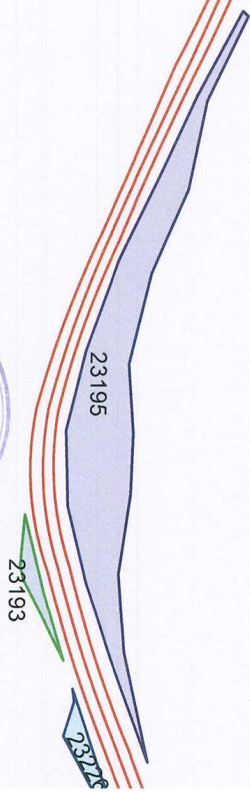

VIZAT OCPI COVASNA

PAD UAT OJDULA

1:2000



VIZAT OCPI COVASNA

PAD UAT OJDULA

1:2500



ROMANIA
Oficiul de Cadastru și Publicitate Imobiliară
Județul COVASNA
VIZAT OCPI COVASNA
[Signature]

PAD UAT OJDULA

1:2500



23362

DN 2D

23178

23325

23210

23366

23326

23366

23362

23366

23327

Pasune

23323



PAD UAT OJDULA
1:2500

23362

23368

23312

23559

23192

23347

23328

23349

23329

23344

23350

23343

23334

DN 2D

23362

23367

23213

23207

23366

23327

23558

23557

23262

VIZAT OCPI CPVASNA




PAD UAT OJDULA
1:2500






PAD UAT OJDULA

1:2500

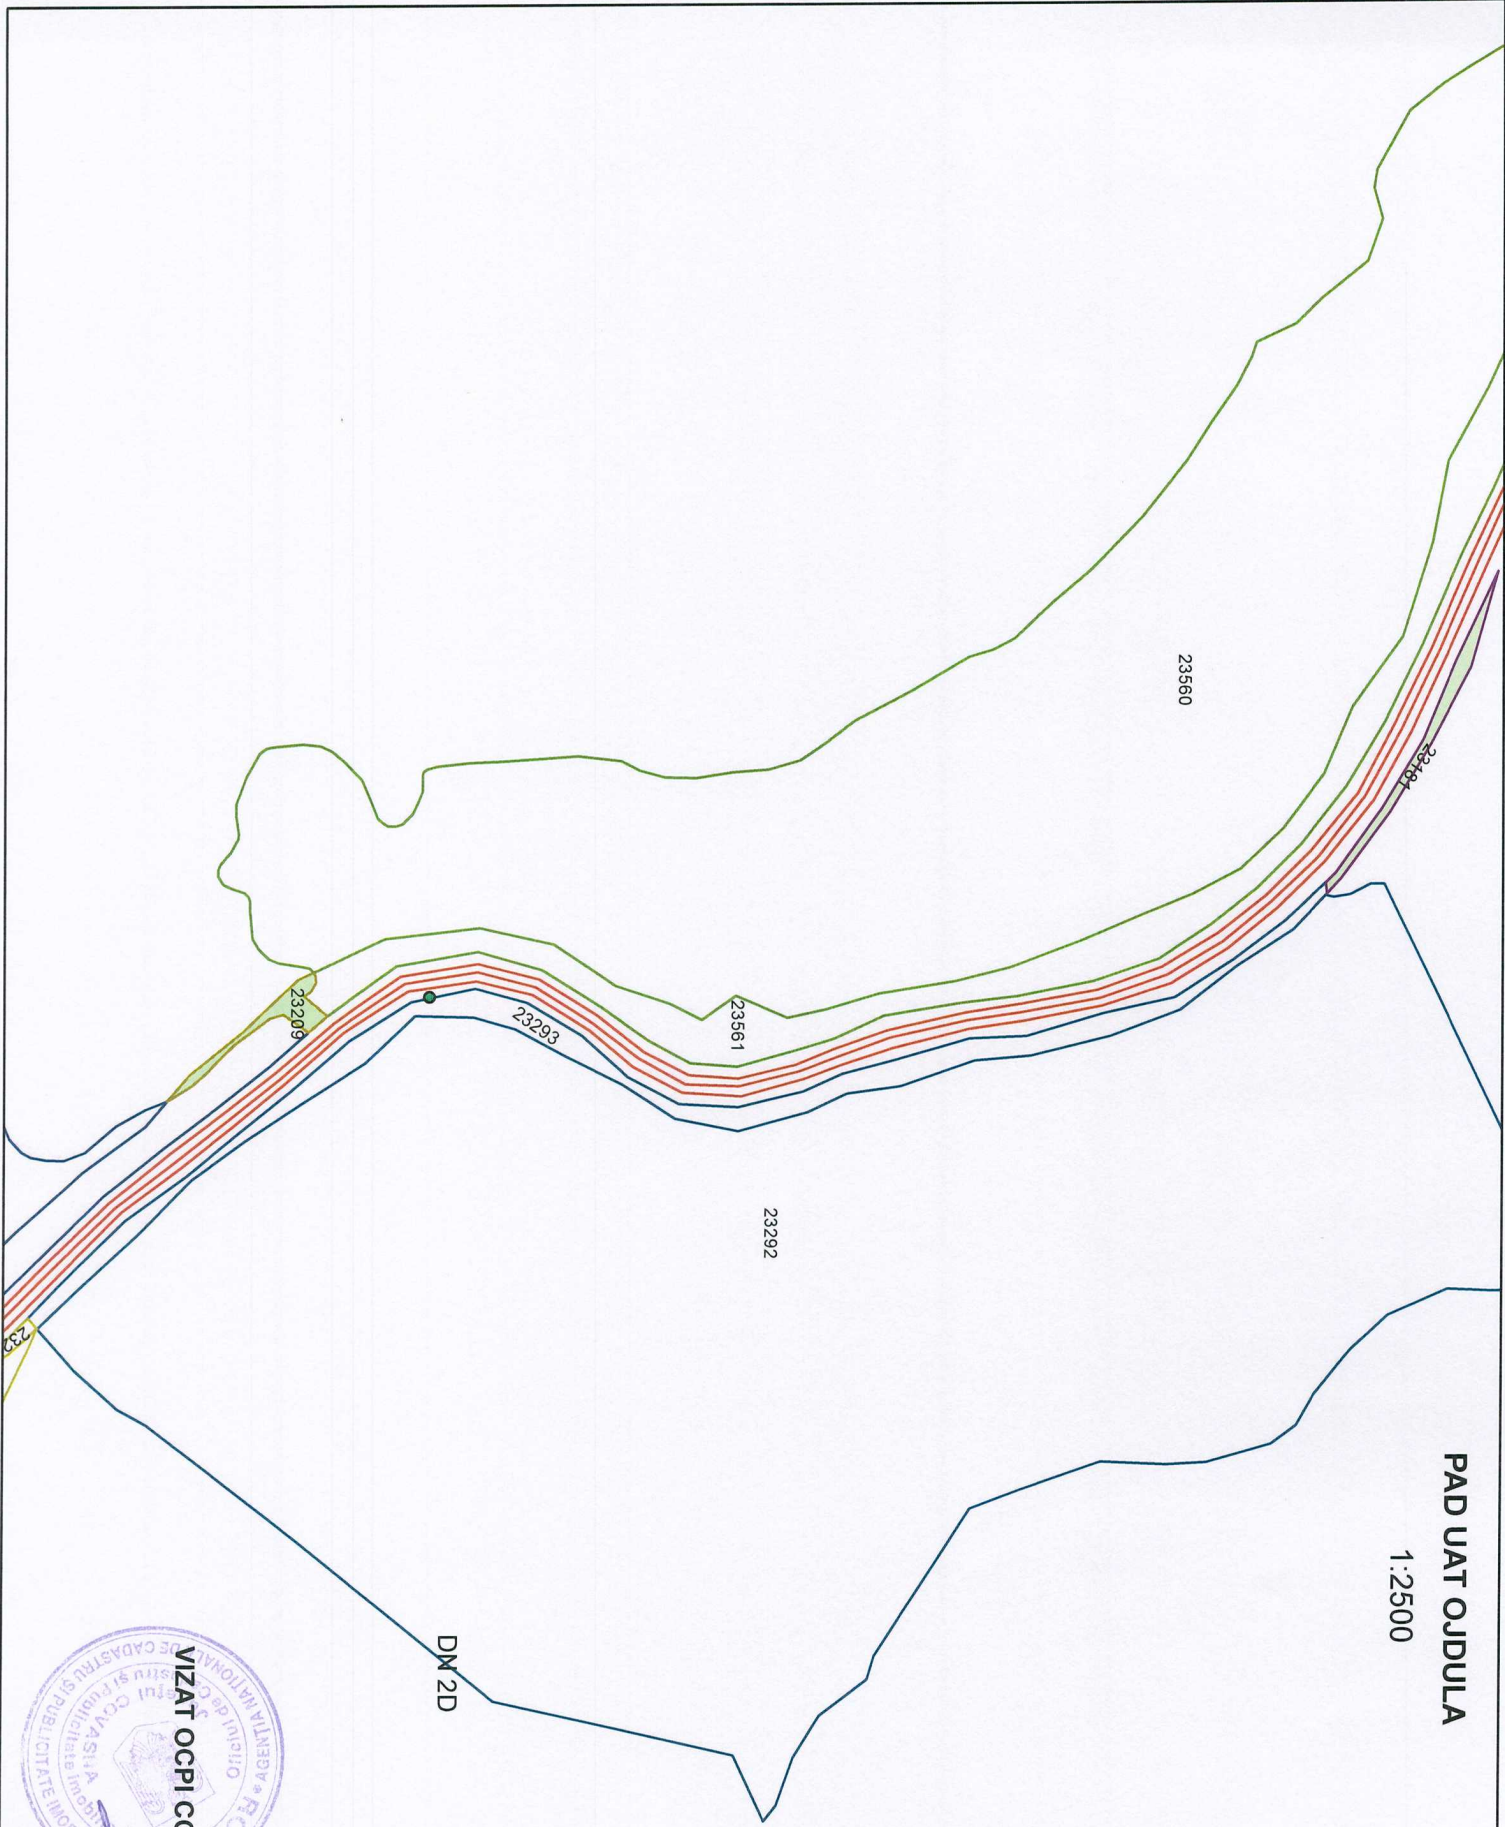

VIZAT OCPI COVASNA

PAD UAT OJDULA
1:2500

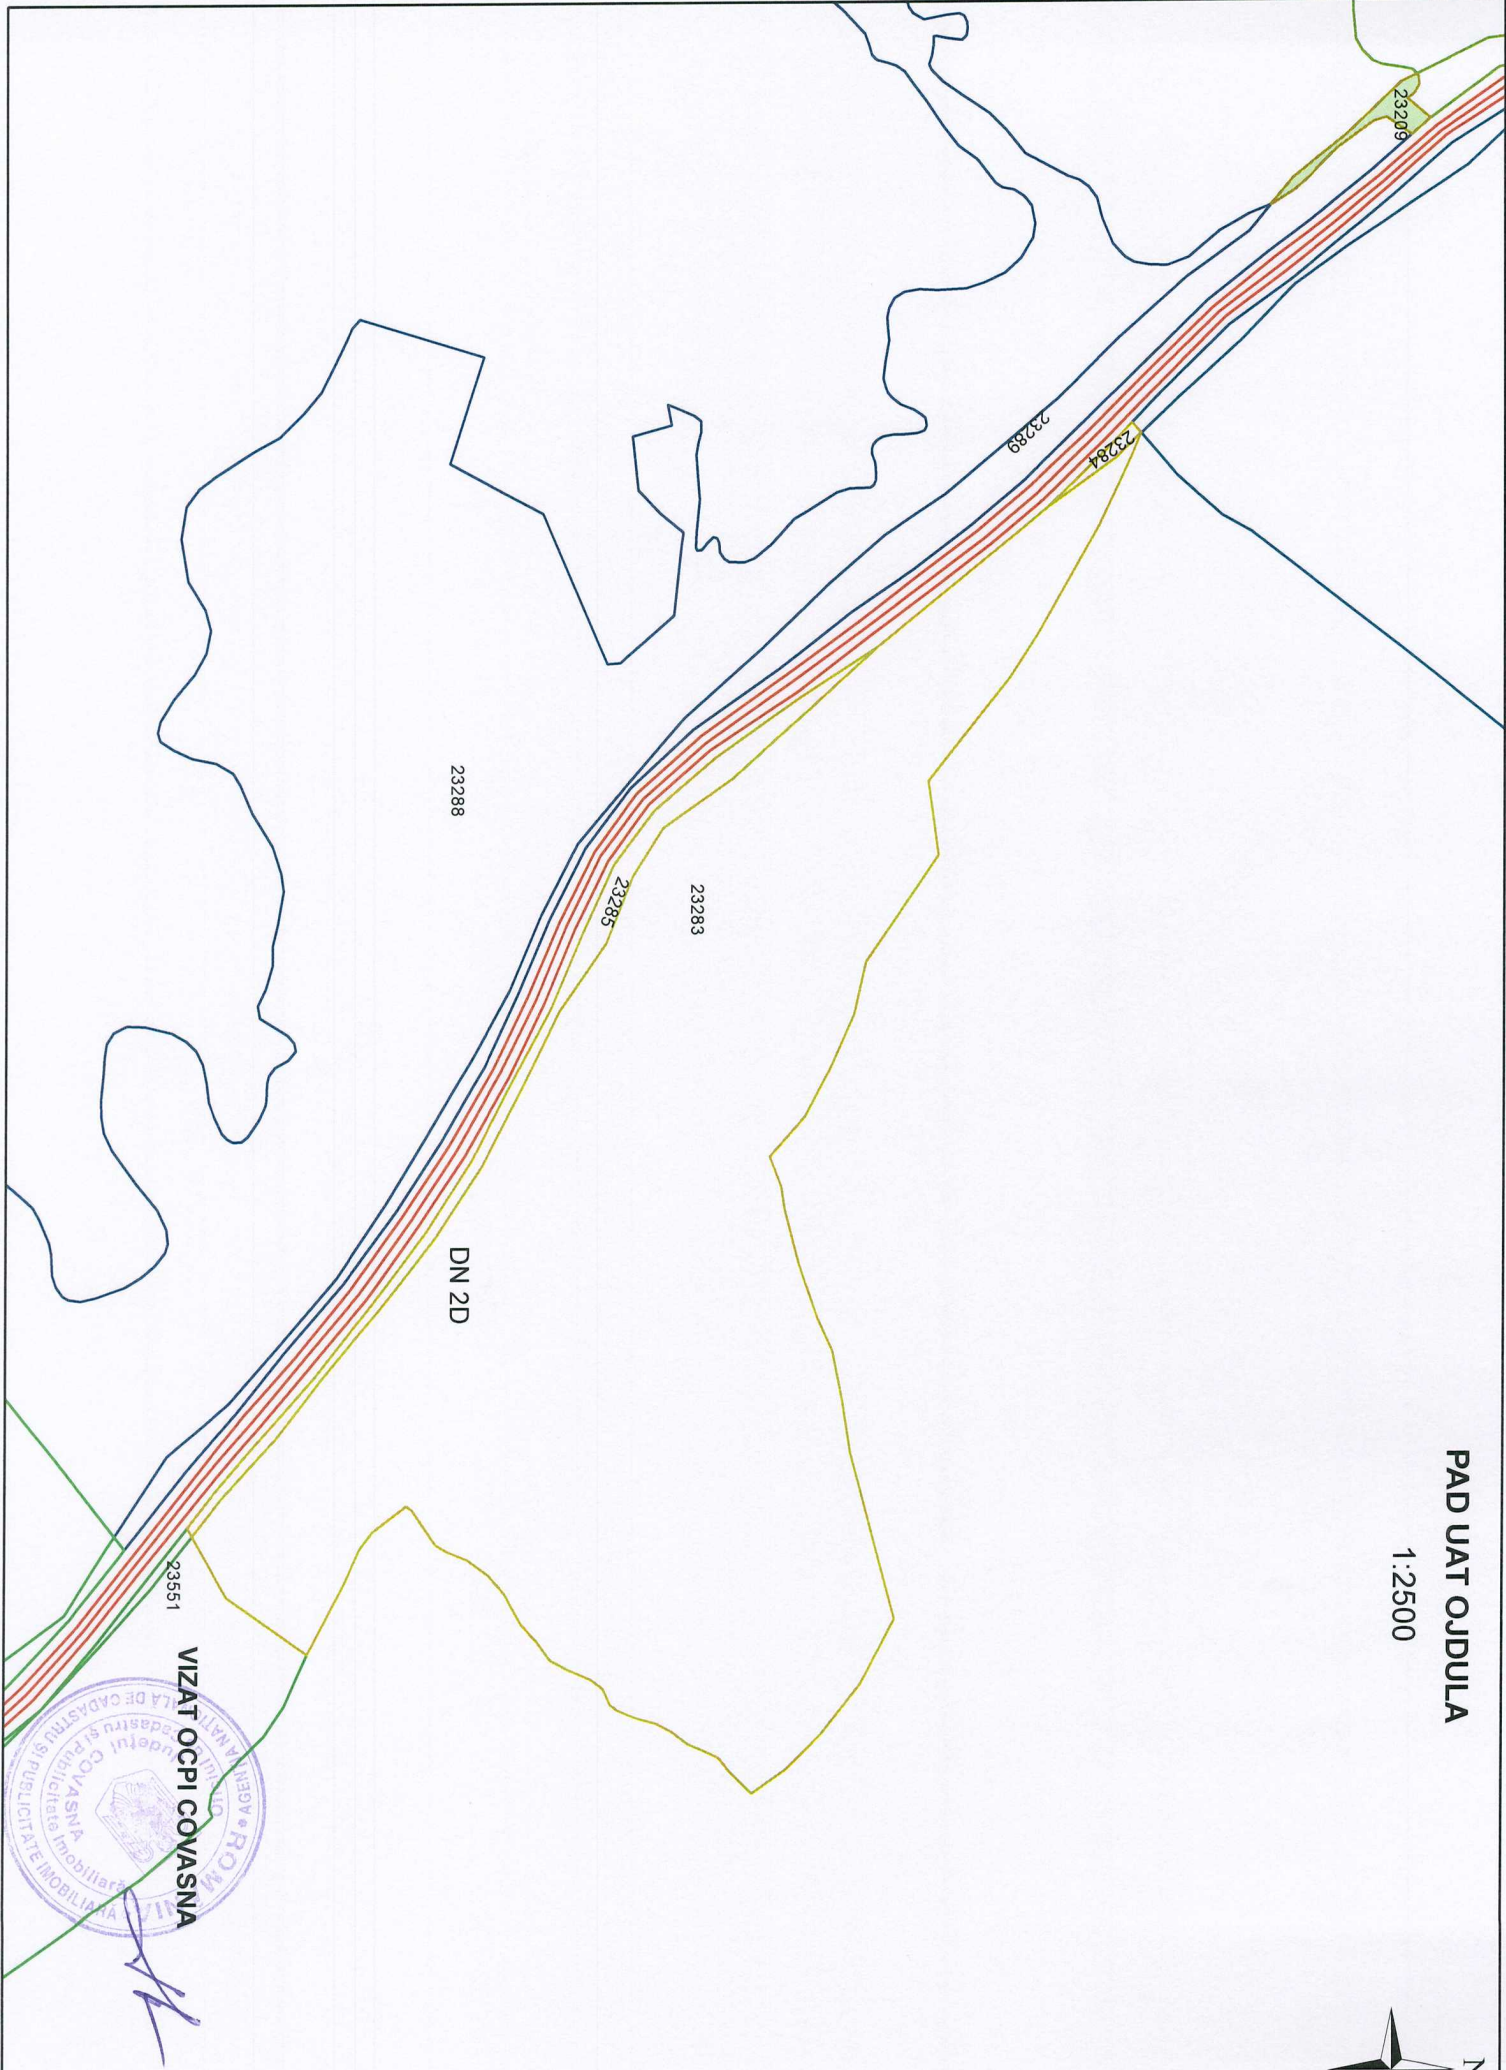

VIZAT OCPI COVASNA



PAD UAT OJDULA


1:2500



VIZAT OCPI COVASNA

PAD UAT OUDULA

1:2500

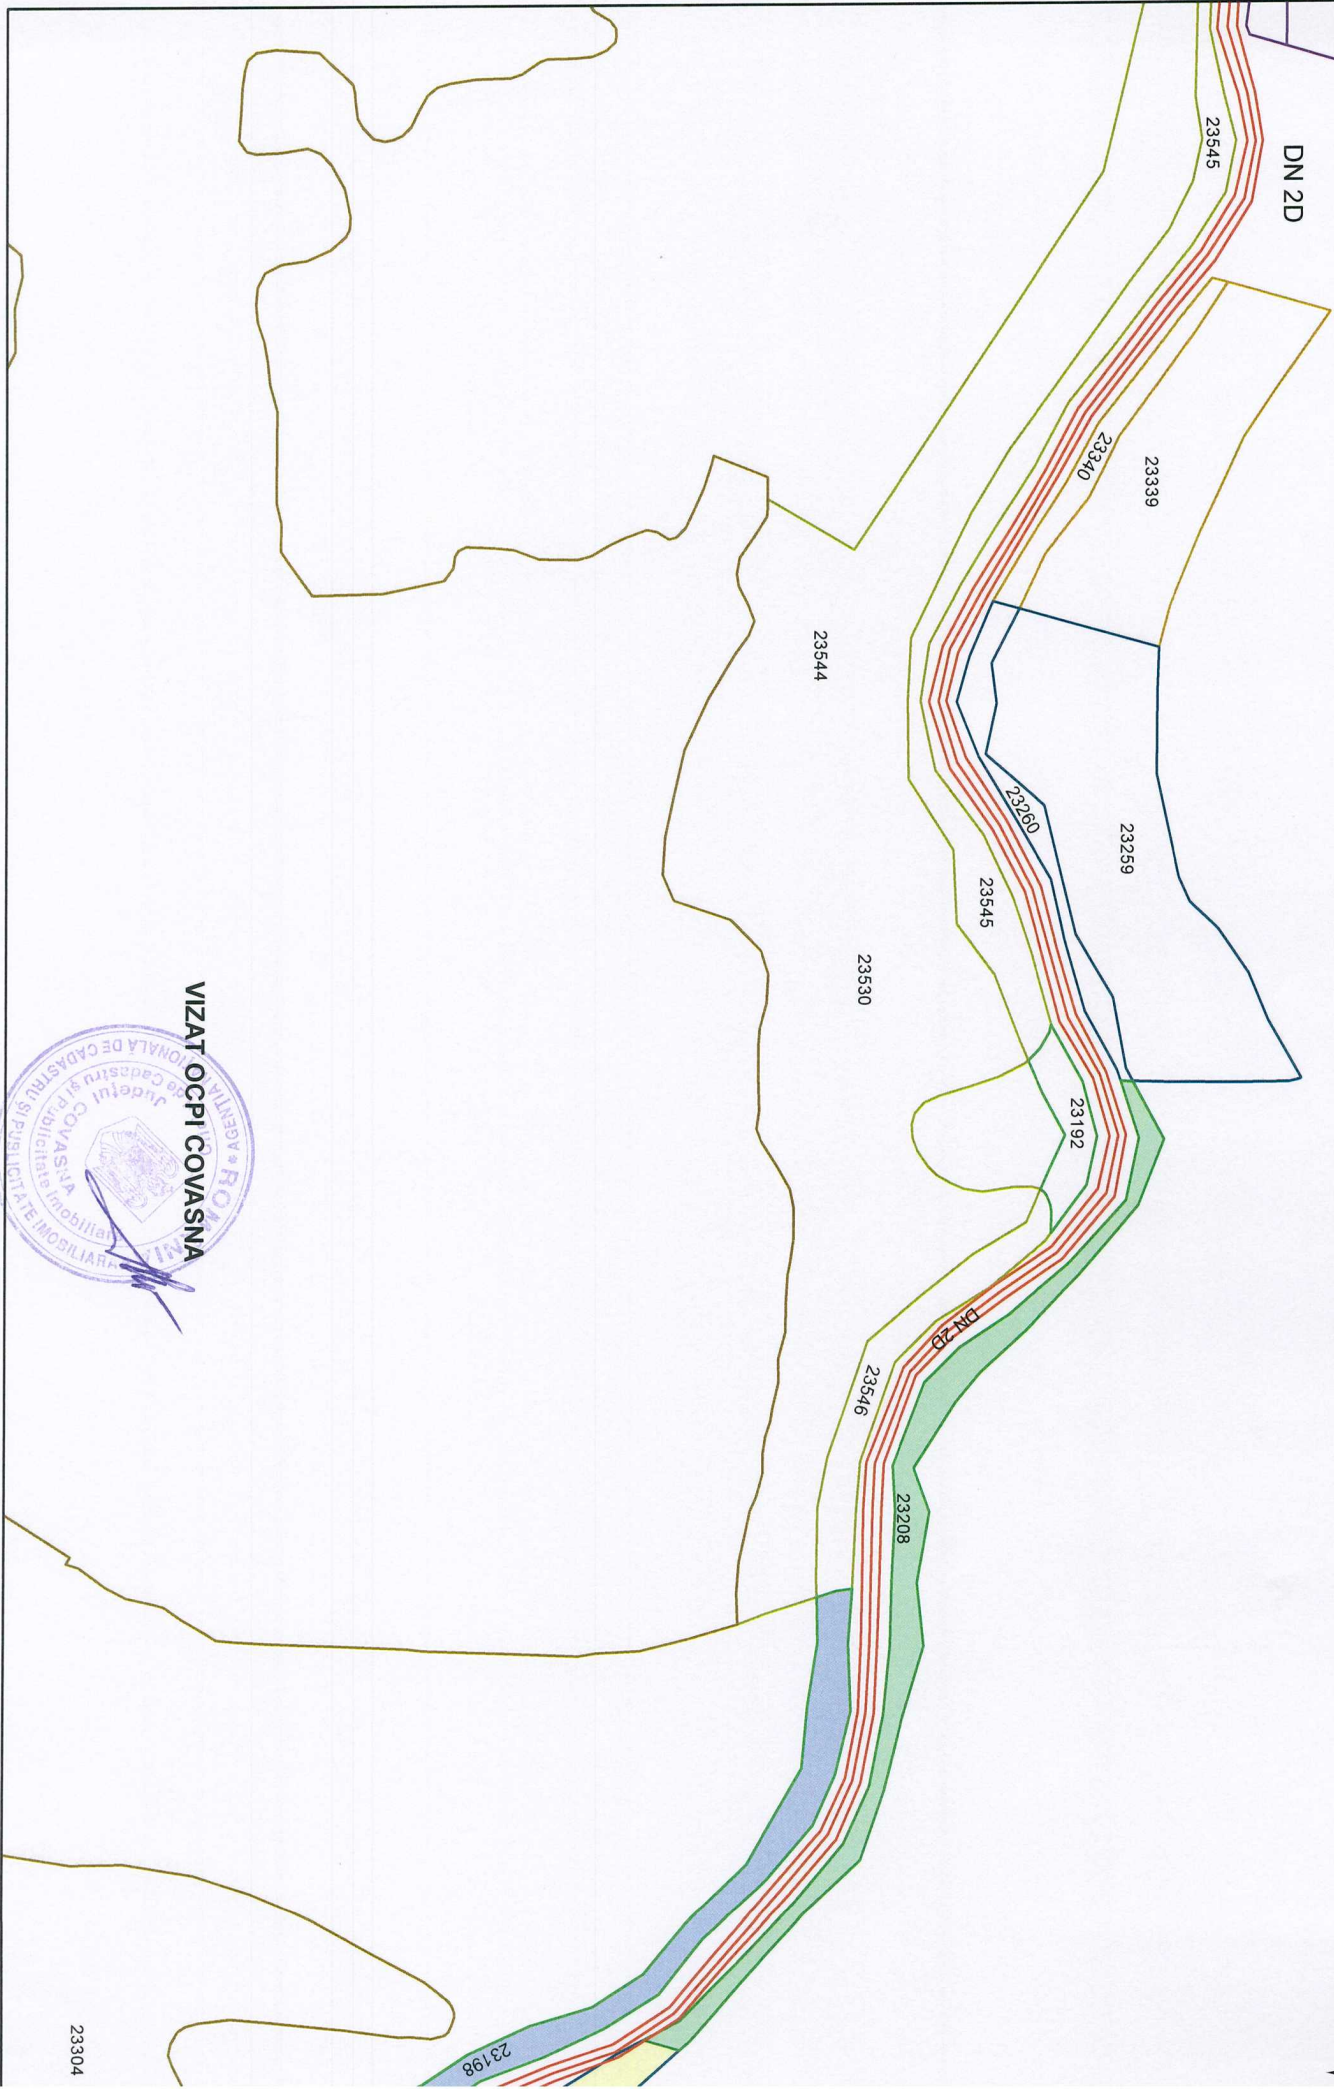


VIZAT OCPI COVASNA





PAD UAT OJDULA

1:2500

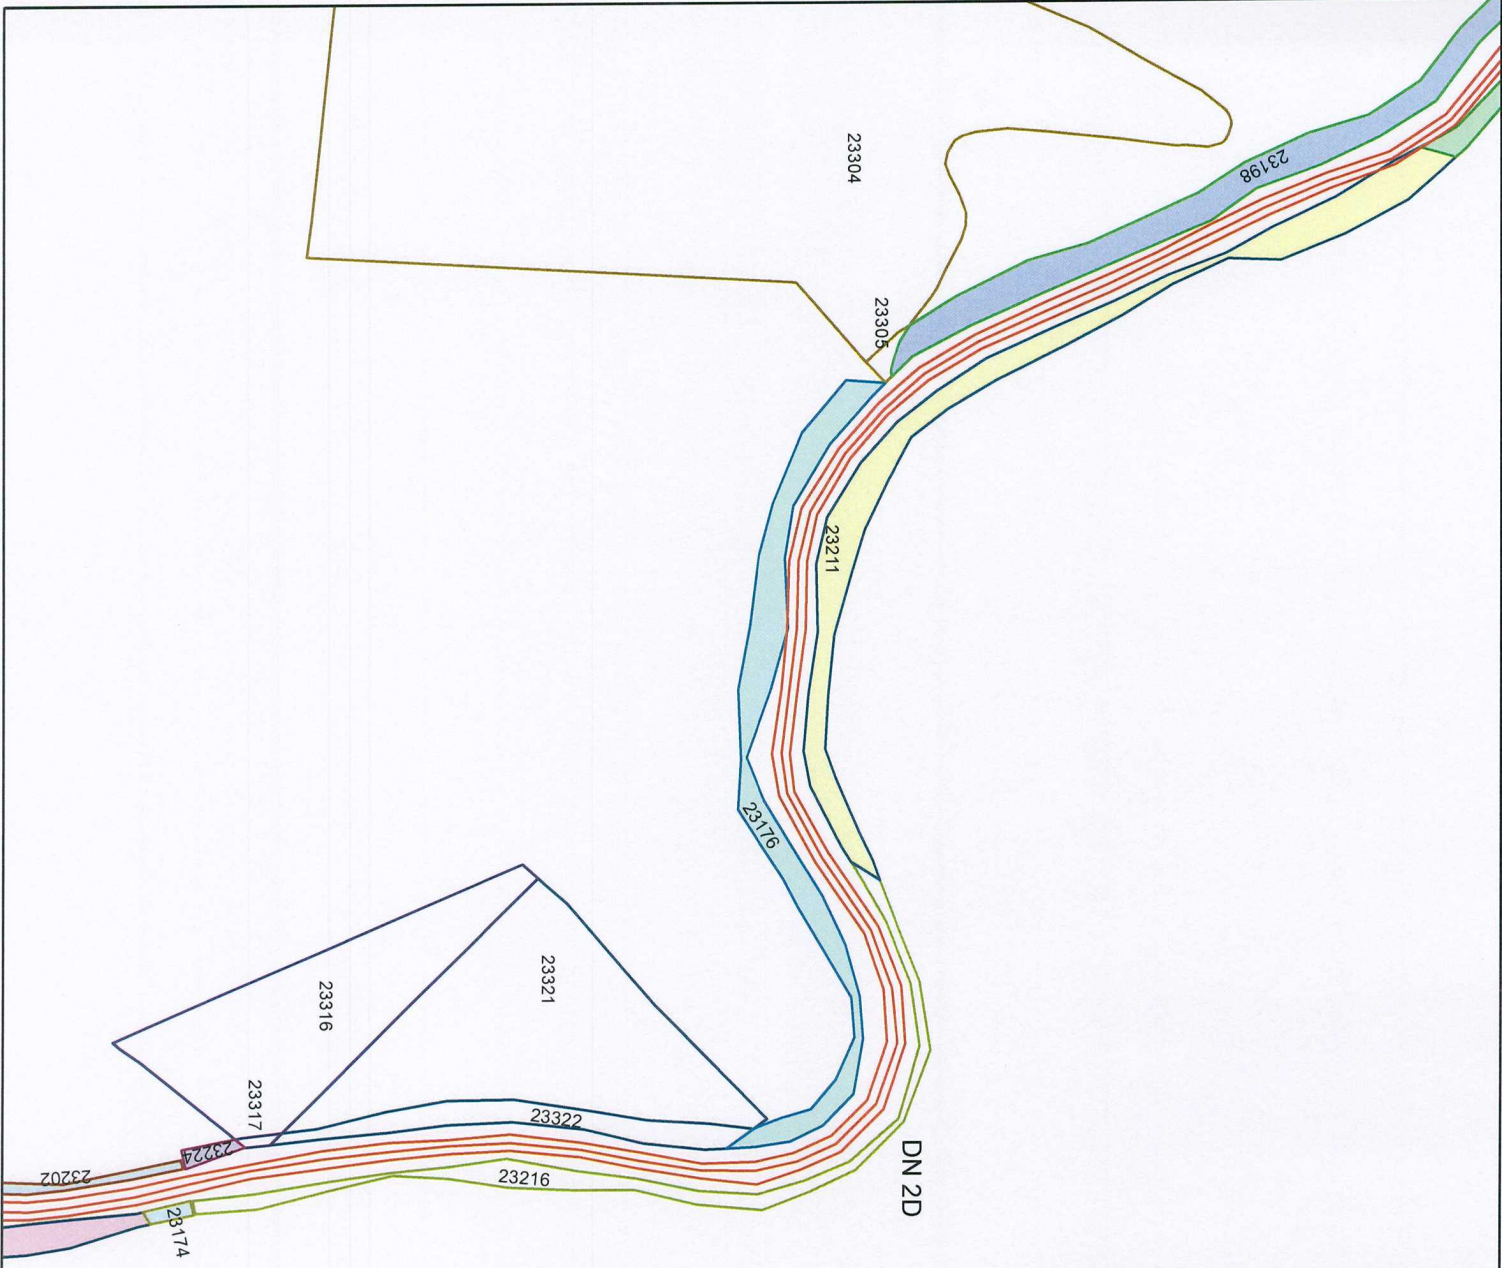


VIZAT OCPI COVASNA

ROMANIA
OCPI COVASNA
ADMINISTRATIA PUBLICA IMOBILIARA

PAD UAT OJDLA

1:2500

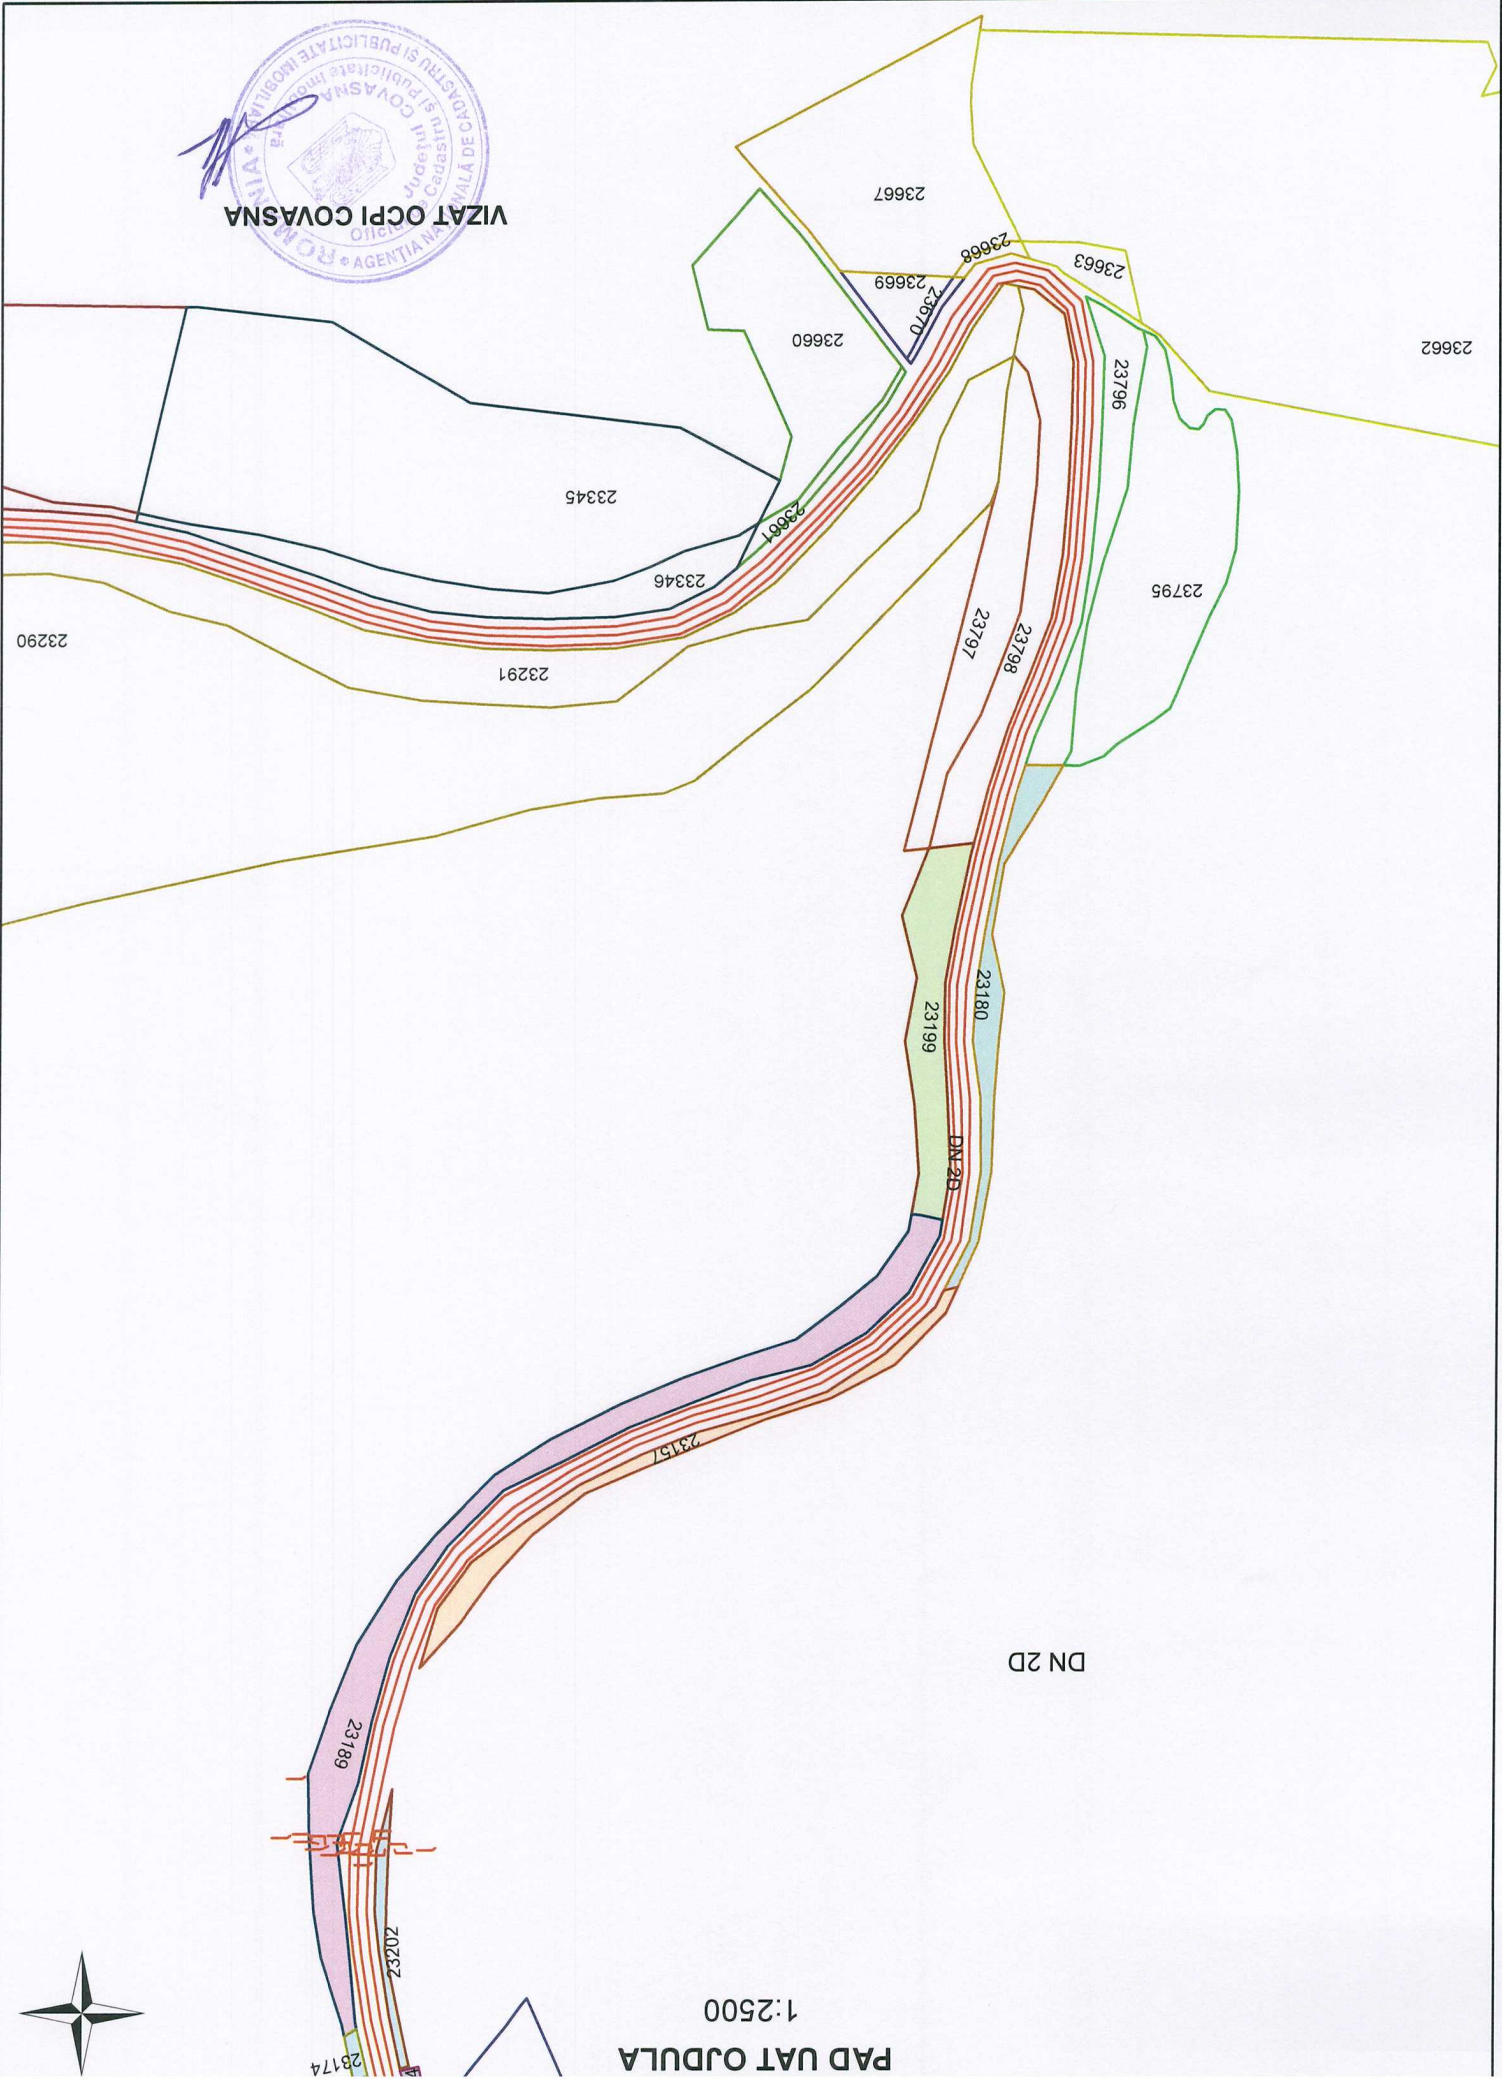

VIZAT OCPI COVASNA

ROMANIA • AGENTIA NATIONALA DE CADASTRU SI PUBLICITATE IMOBILIARA

Oficiul de Cadastru si Publicitate Imobiliară COVASNA

PAD UAT OJDULA
1:2500



VIZAT OCPI COVASNA





PAD UAT OJDULA

1:2500

DN 2D





PAD UAT OJDULA
1:2500



PAD UAT OJDULA
1:2500



VIZAT OCPI COVASNA





PAD UAT OJDULA

1:2000

