


Sc: 1:20



Sc: 1:50

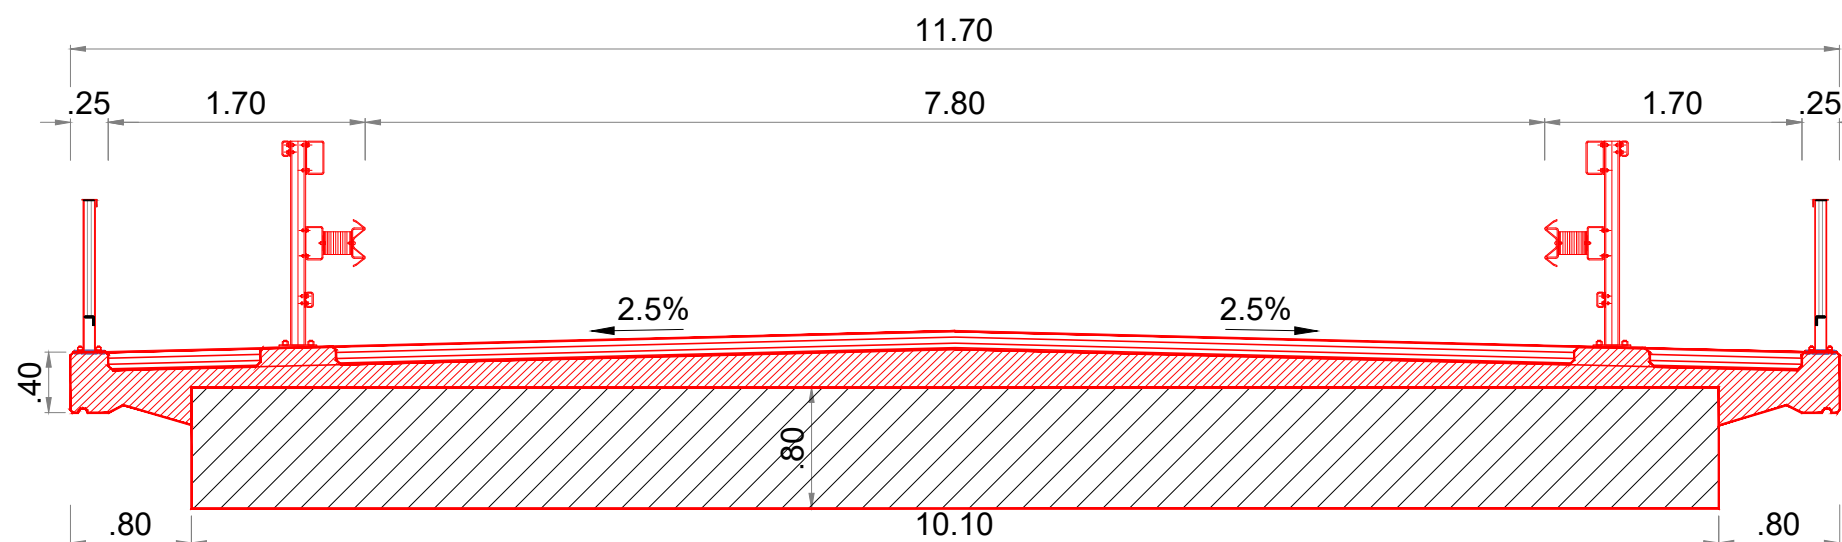

Nr. Plansa	Cod15/ Pth/ - 12
------------	------------------