



PROFIL LONGITUDINAL

Sc. 1:100

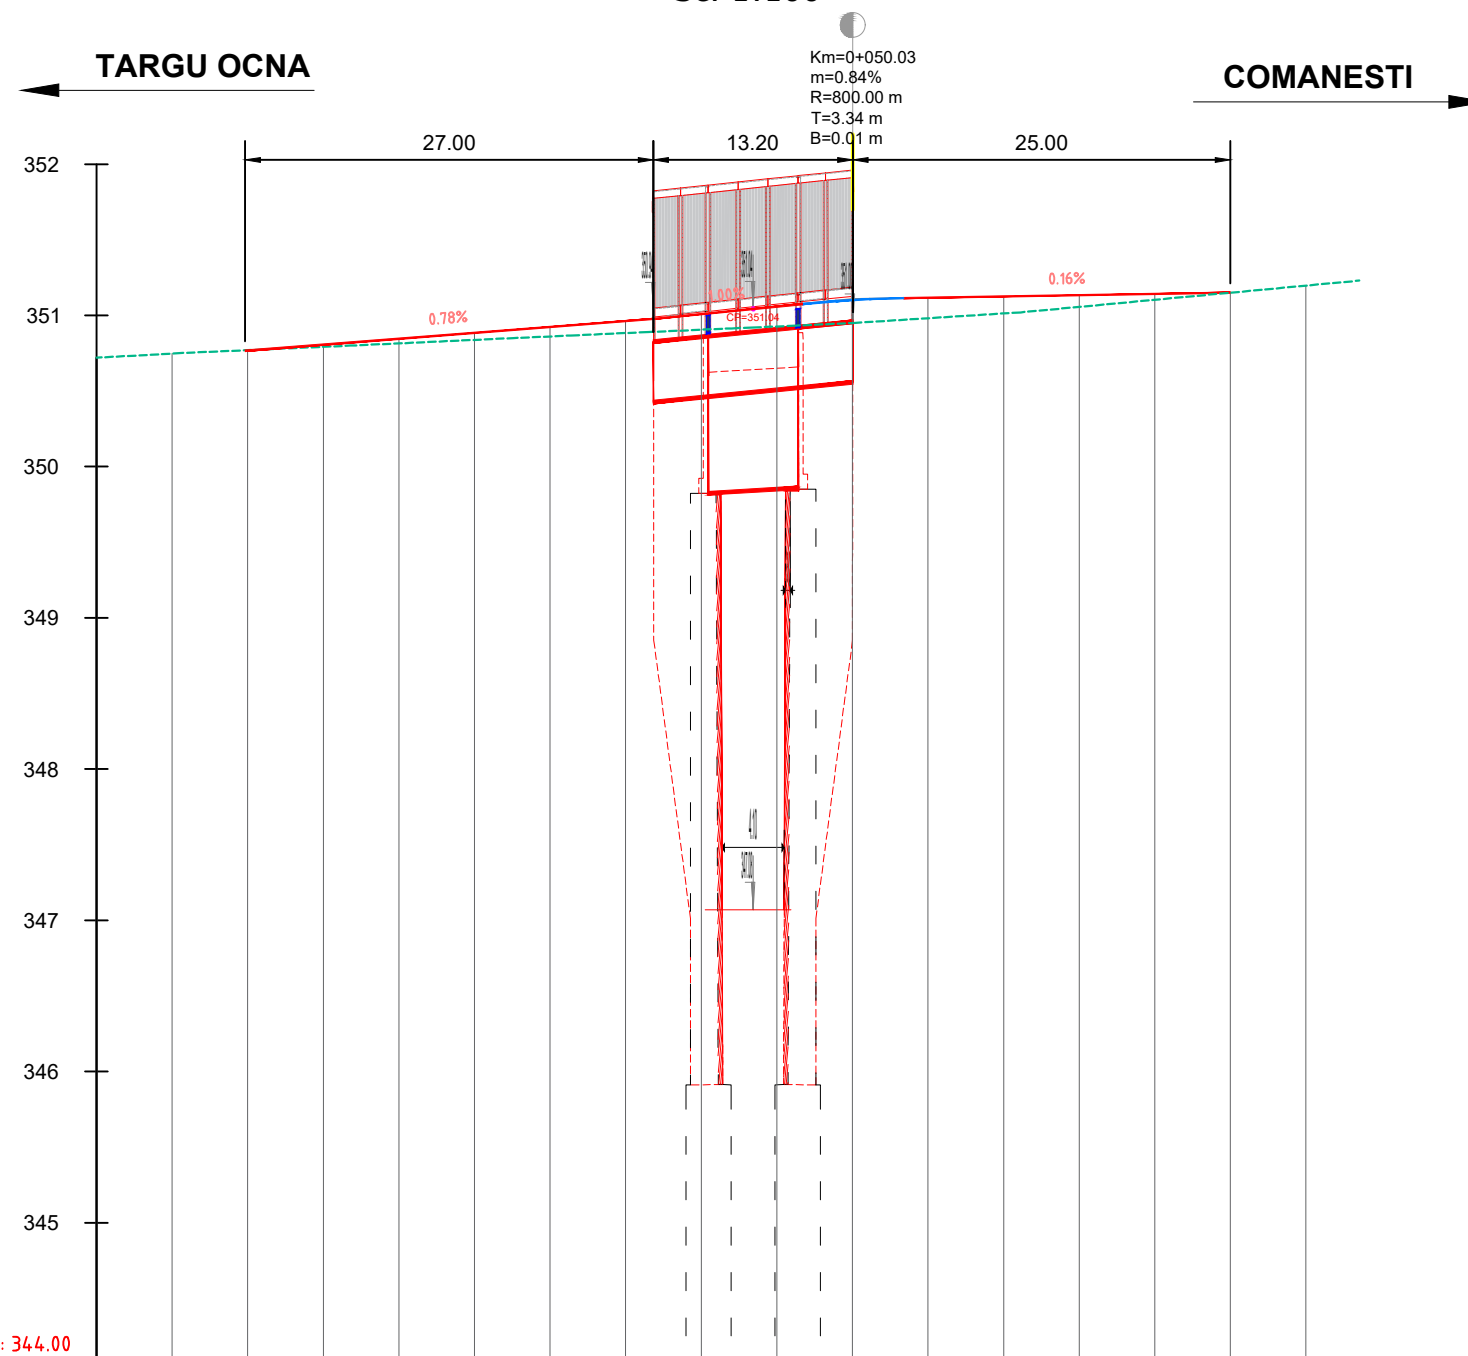

COTA REF: 344.00

PICHETI	P 1	P 2	P 3	P 4	P 5	P 6	P 7	P 8	P 9	P 10	P 11	P 12	P 13	P 14	P 15	P 16
DIFERENTE IN AXA (cm)		0	+1	+3	+5	+6	+8	+10	+13	+15	+14	+11	+8	+4	0	
COTE PROIECT		350.77	350.81	350.85	350.88	350.92	350.96	351.01	351.06	351.10	351.12	351.13	351.13	351.14	351.15	
COTE TEREN	350.75	350.77	350.79	350.81	350.84	350.86	350.88	350.91	350.93	350.95	350.98	351.01	351.06	351.10	351.15	351.23
RACORDARI VERTICALE	<div> <div>L=27.00 P=0.8%</div> <div>L=9.86 P=1.0%</div> <div>R=800.00m L=6.68m</div> <div>L=21.63 P=0.2%</div> </div>															
DISTANTE INTRE PICHETI	5.00	5.00	5.00	5.00	5.00	5.00	5.00	5.00	5.00	5.00	5.00	5.00	5.00	5.00	5.00	3.53
ALINIAMENTE SI CURBE	<div> <div>Al=46.26 m</div> <div>Al=14.87 m</div> <div>Al=22.40 m</div> </div>															

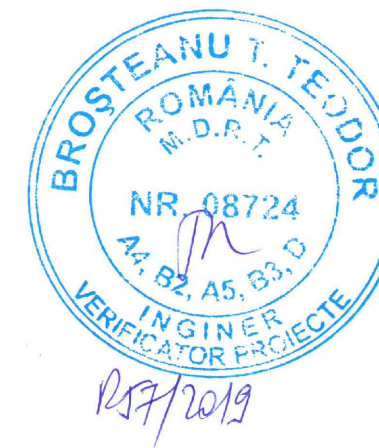

BENEFICIAR:	
 C.N.A.I.R. S.A. BUCURESTI DIRECTIA REGIONALA DE DRUMURI SI PODURI IASI	
PROIECTANT:	
S.C. POD-PROIECT S.R.L. Iasi, str. Plopii fara sot nr. 3 Romania, jud. Iasi RO 14447212 www.pod-proiect.ro	
DENUMIRE PROIECT:	
REPARATII CURENTE POD PE DN 12A, KM 85+300	
FAZA: P.Th. + D.D.E. + C.S.	
SEF PROIECT	
ing. Marius GHEBAC	
DESENAT	
ing. Marius GHEBAC	
VERIFICAT INTERN	
ing. Ilie-Bogdan HRITCU	
DENUMIRE PLANSA	
PROFIL LONGITUDINAL	
Contract nr. 177 din 01.07.2019	
Revizia nr.:	rev.01
Scara:	1:500
Data:	2019
Nr. Plansa	Cod15/ Pth/ - 03