


Plan parcelar
 T5 A 56, A59, A61, A69 - MUN. RADAUTI
 Scara: 1: 5000

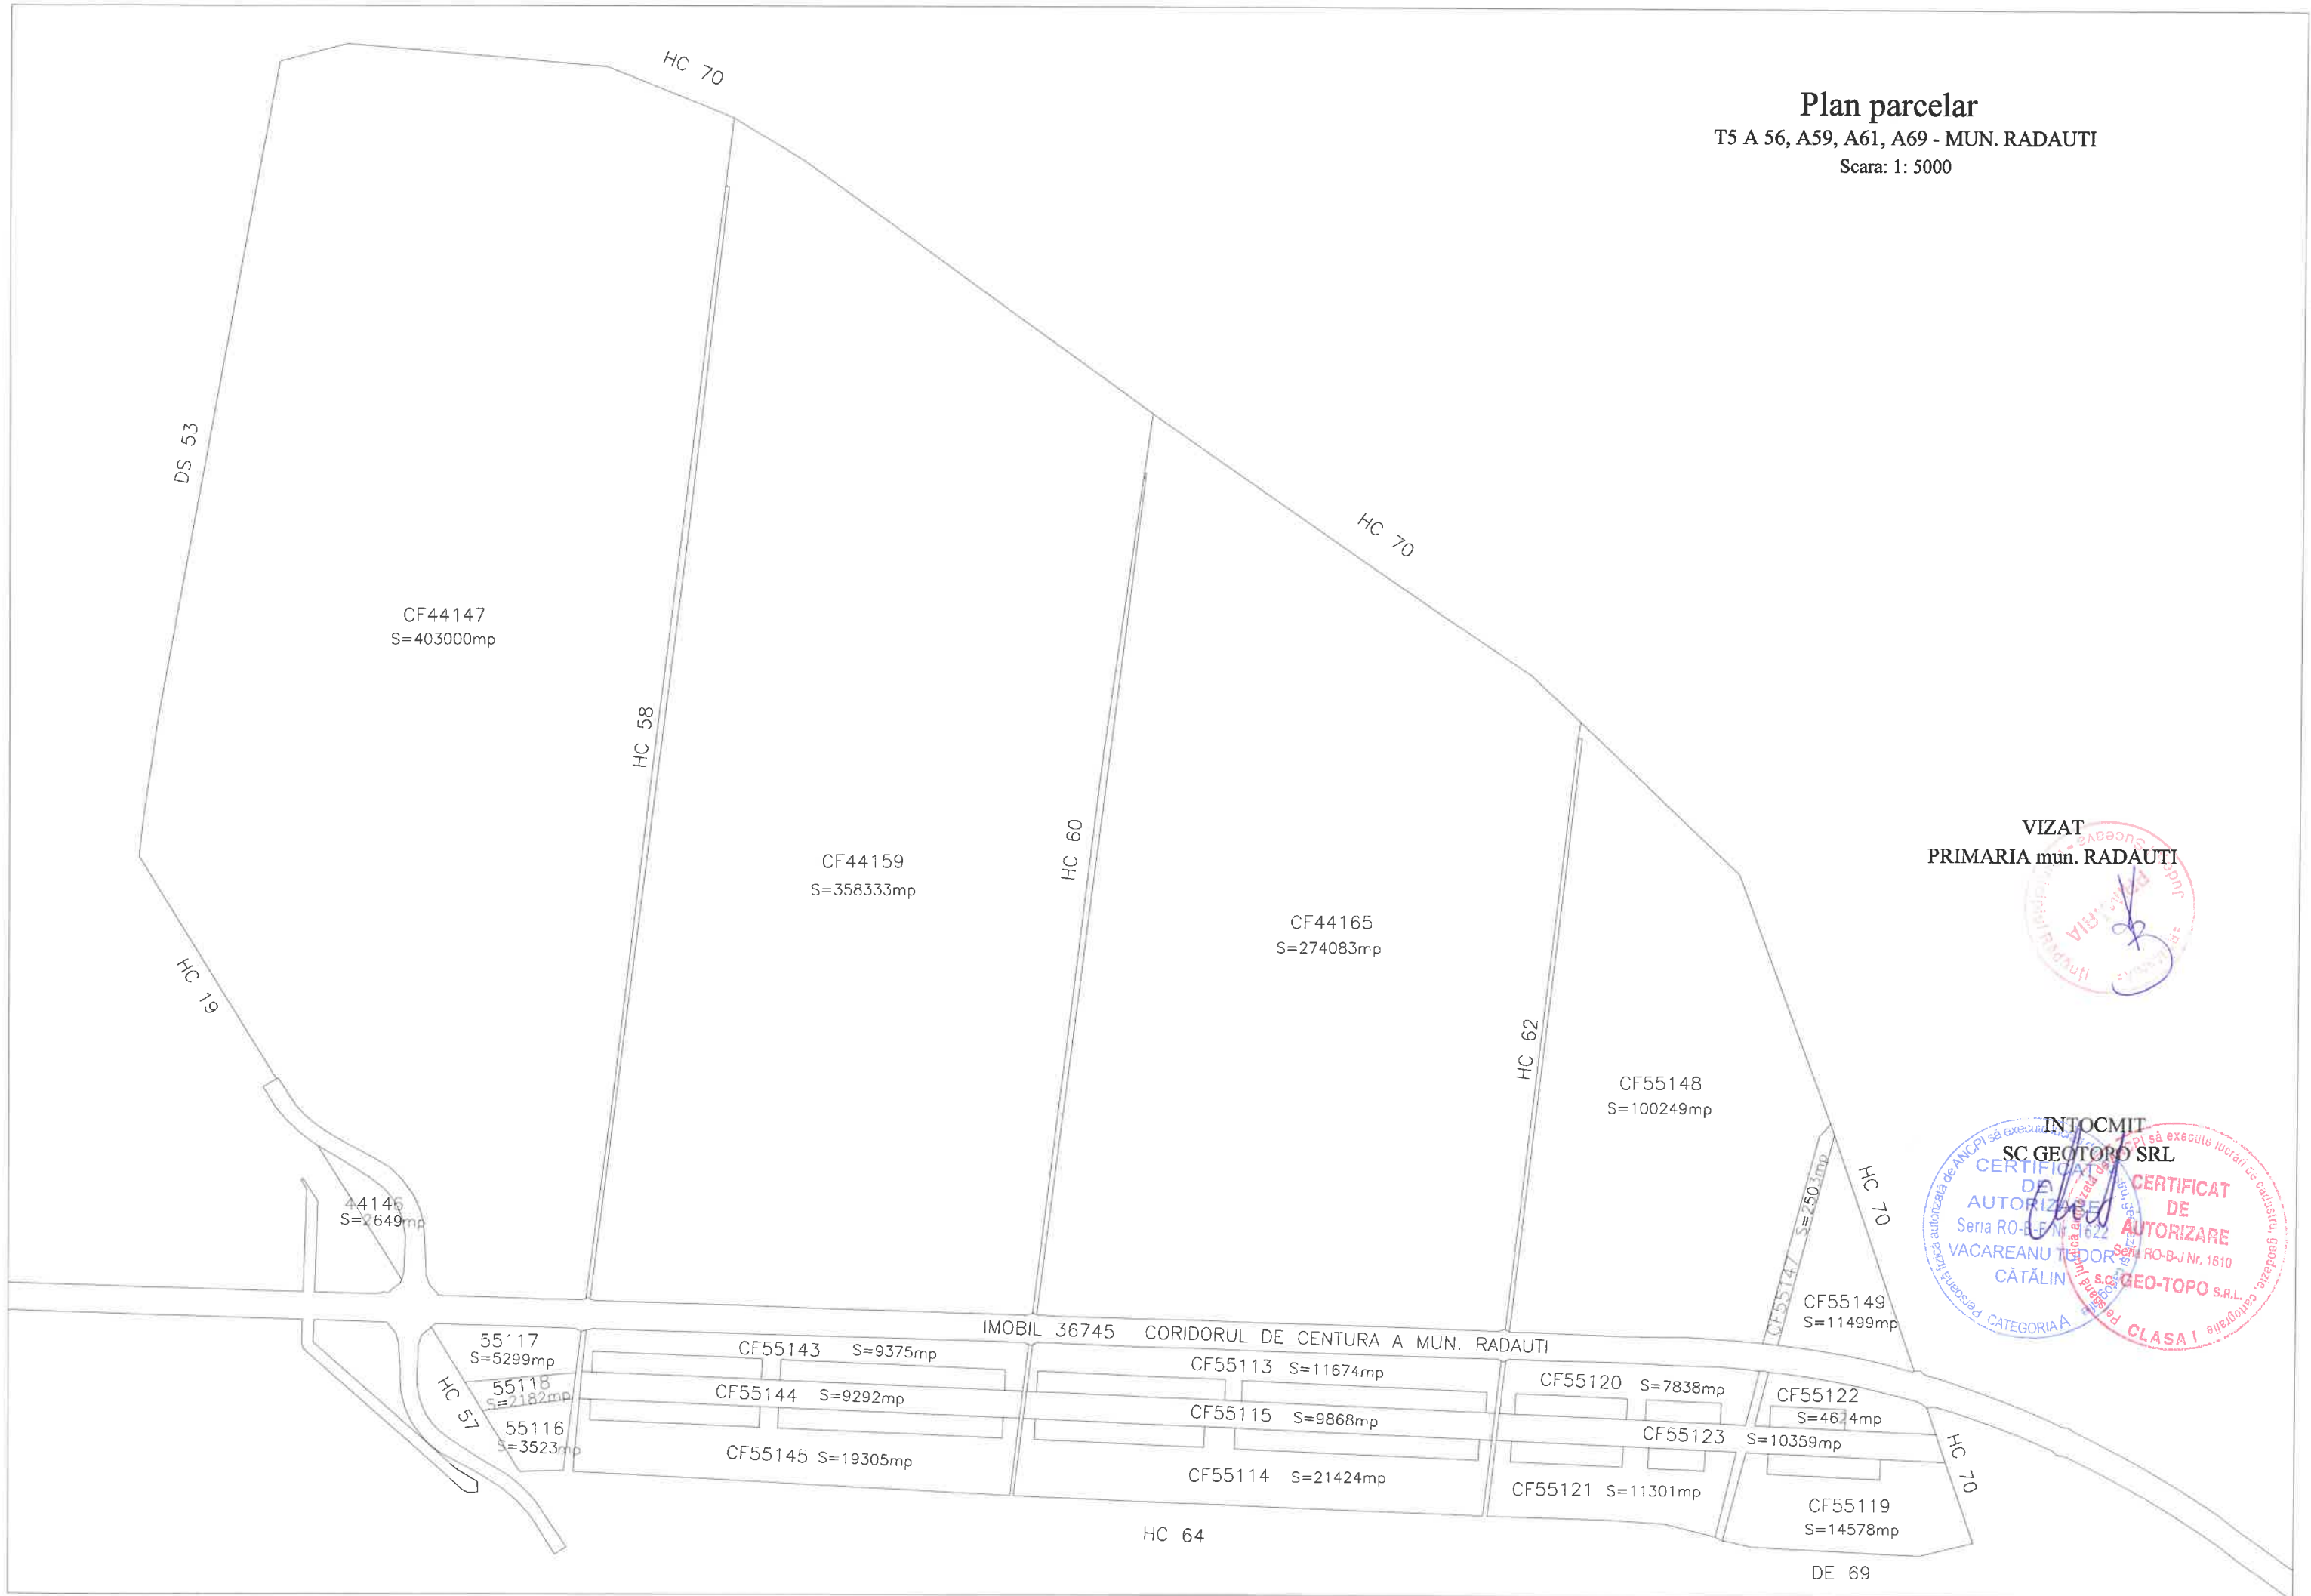


VIZAT
 PRIMARIA mun. RADAUTI



INTOCMIT
 SC GEOTOP SRL
 CERTIFICAT DE
 AUTORIZARE
 Seria RO-B-F Nr. 622
 VACAREANU TUDOR
 CĂTĂLIN S.O.
 CATEGORIA A




PLAN PARCELAR
T18 A 364, A 366 - MUN. RADAUTI
Scara: 1: 2000

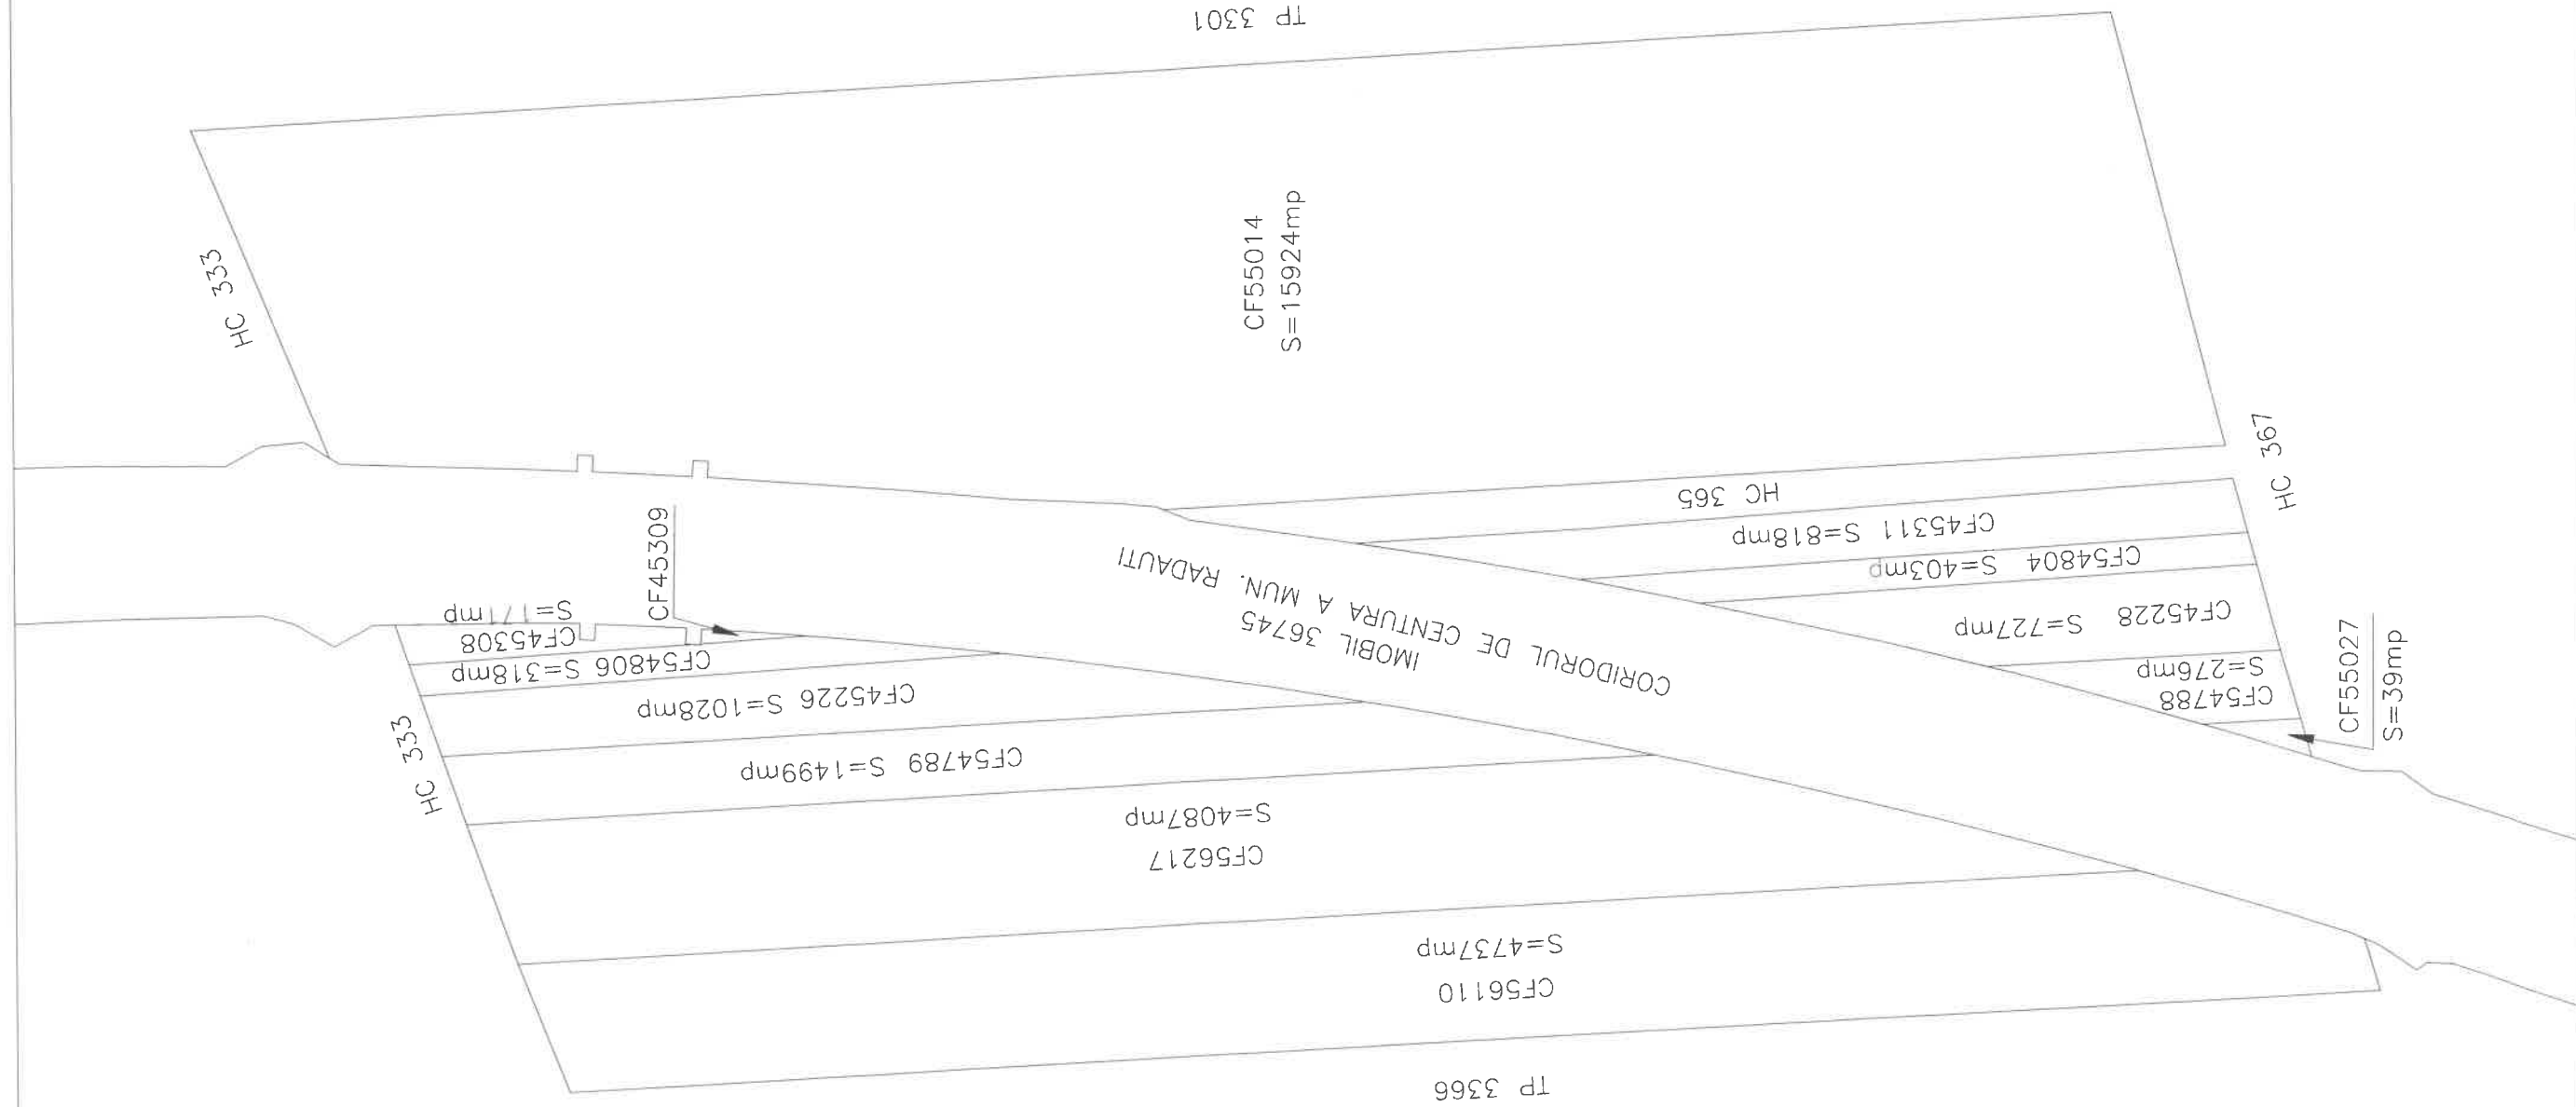

VIZAT
PRIMARIA mun. RADAUTI



PLAN PARCELAR
T16 A 246 - MUN. RADAUTI
Scara: 1: 2000

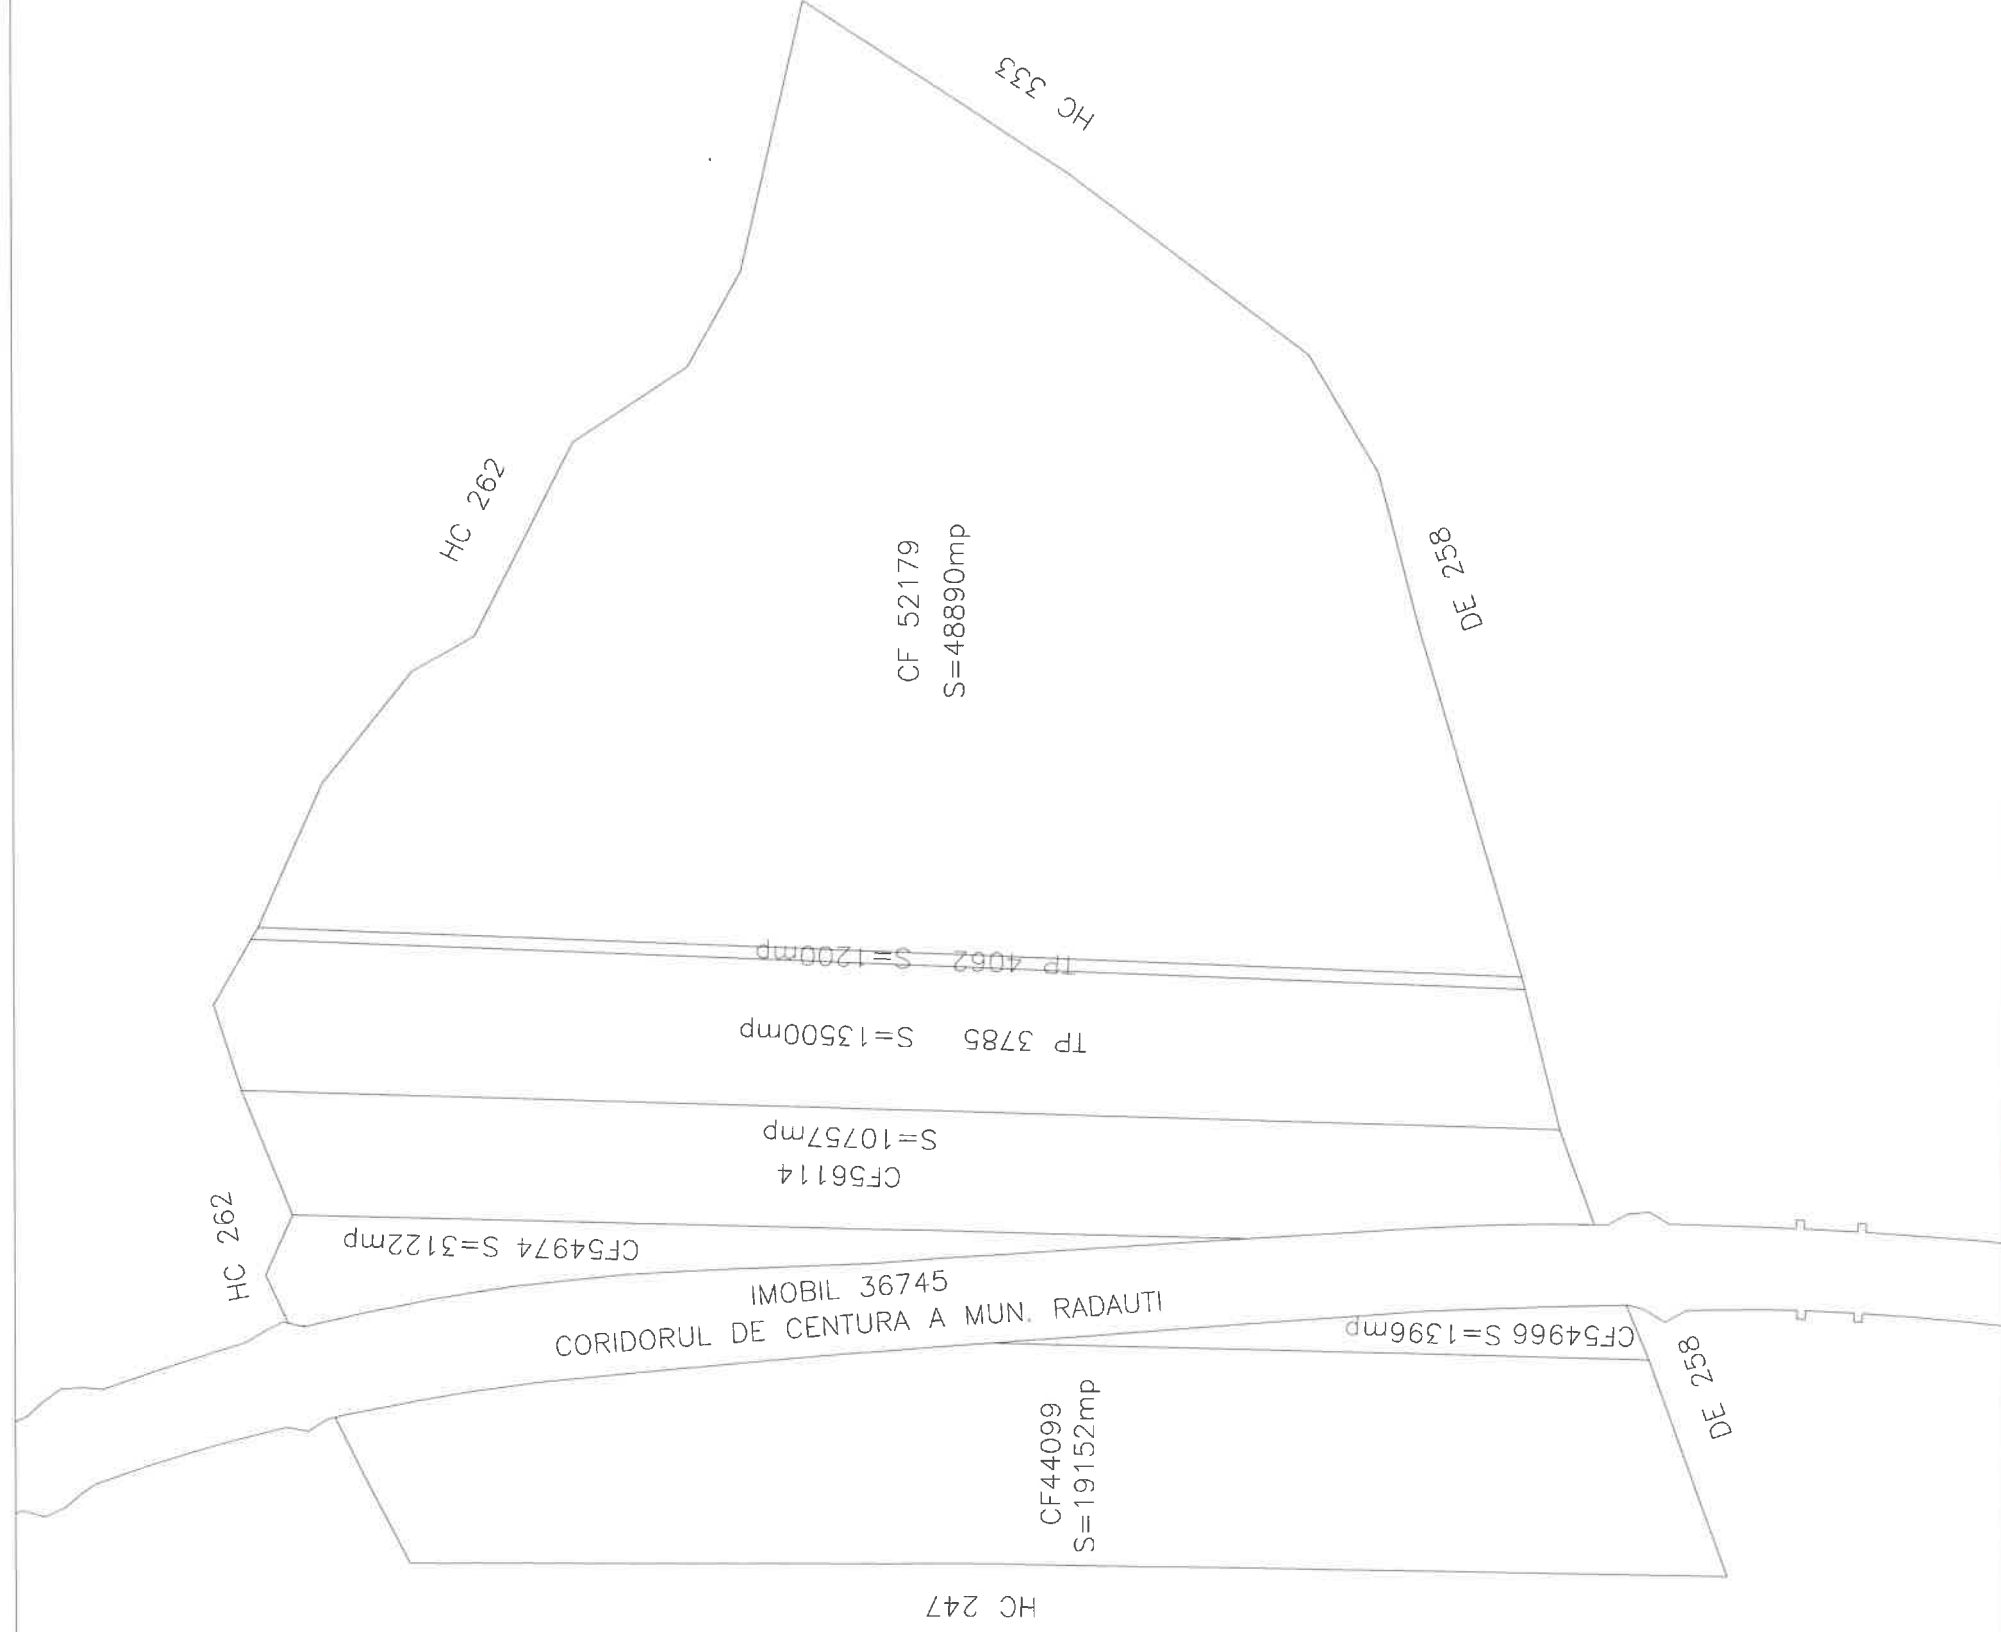

VIZAT
PRIMARIA mun. RADAUTI




INTOCMIT




Plan parcelar

T15 A230, A 234 - MUN. RADAUTI
 Scara: 1: 2000

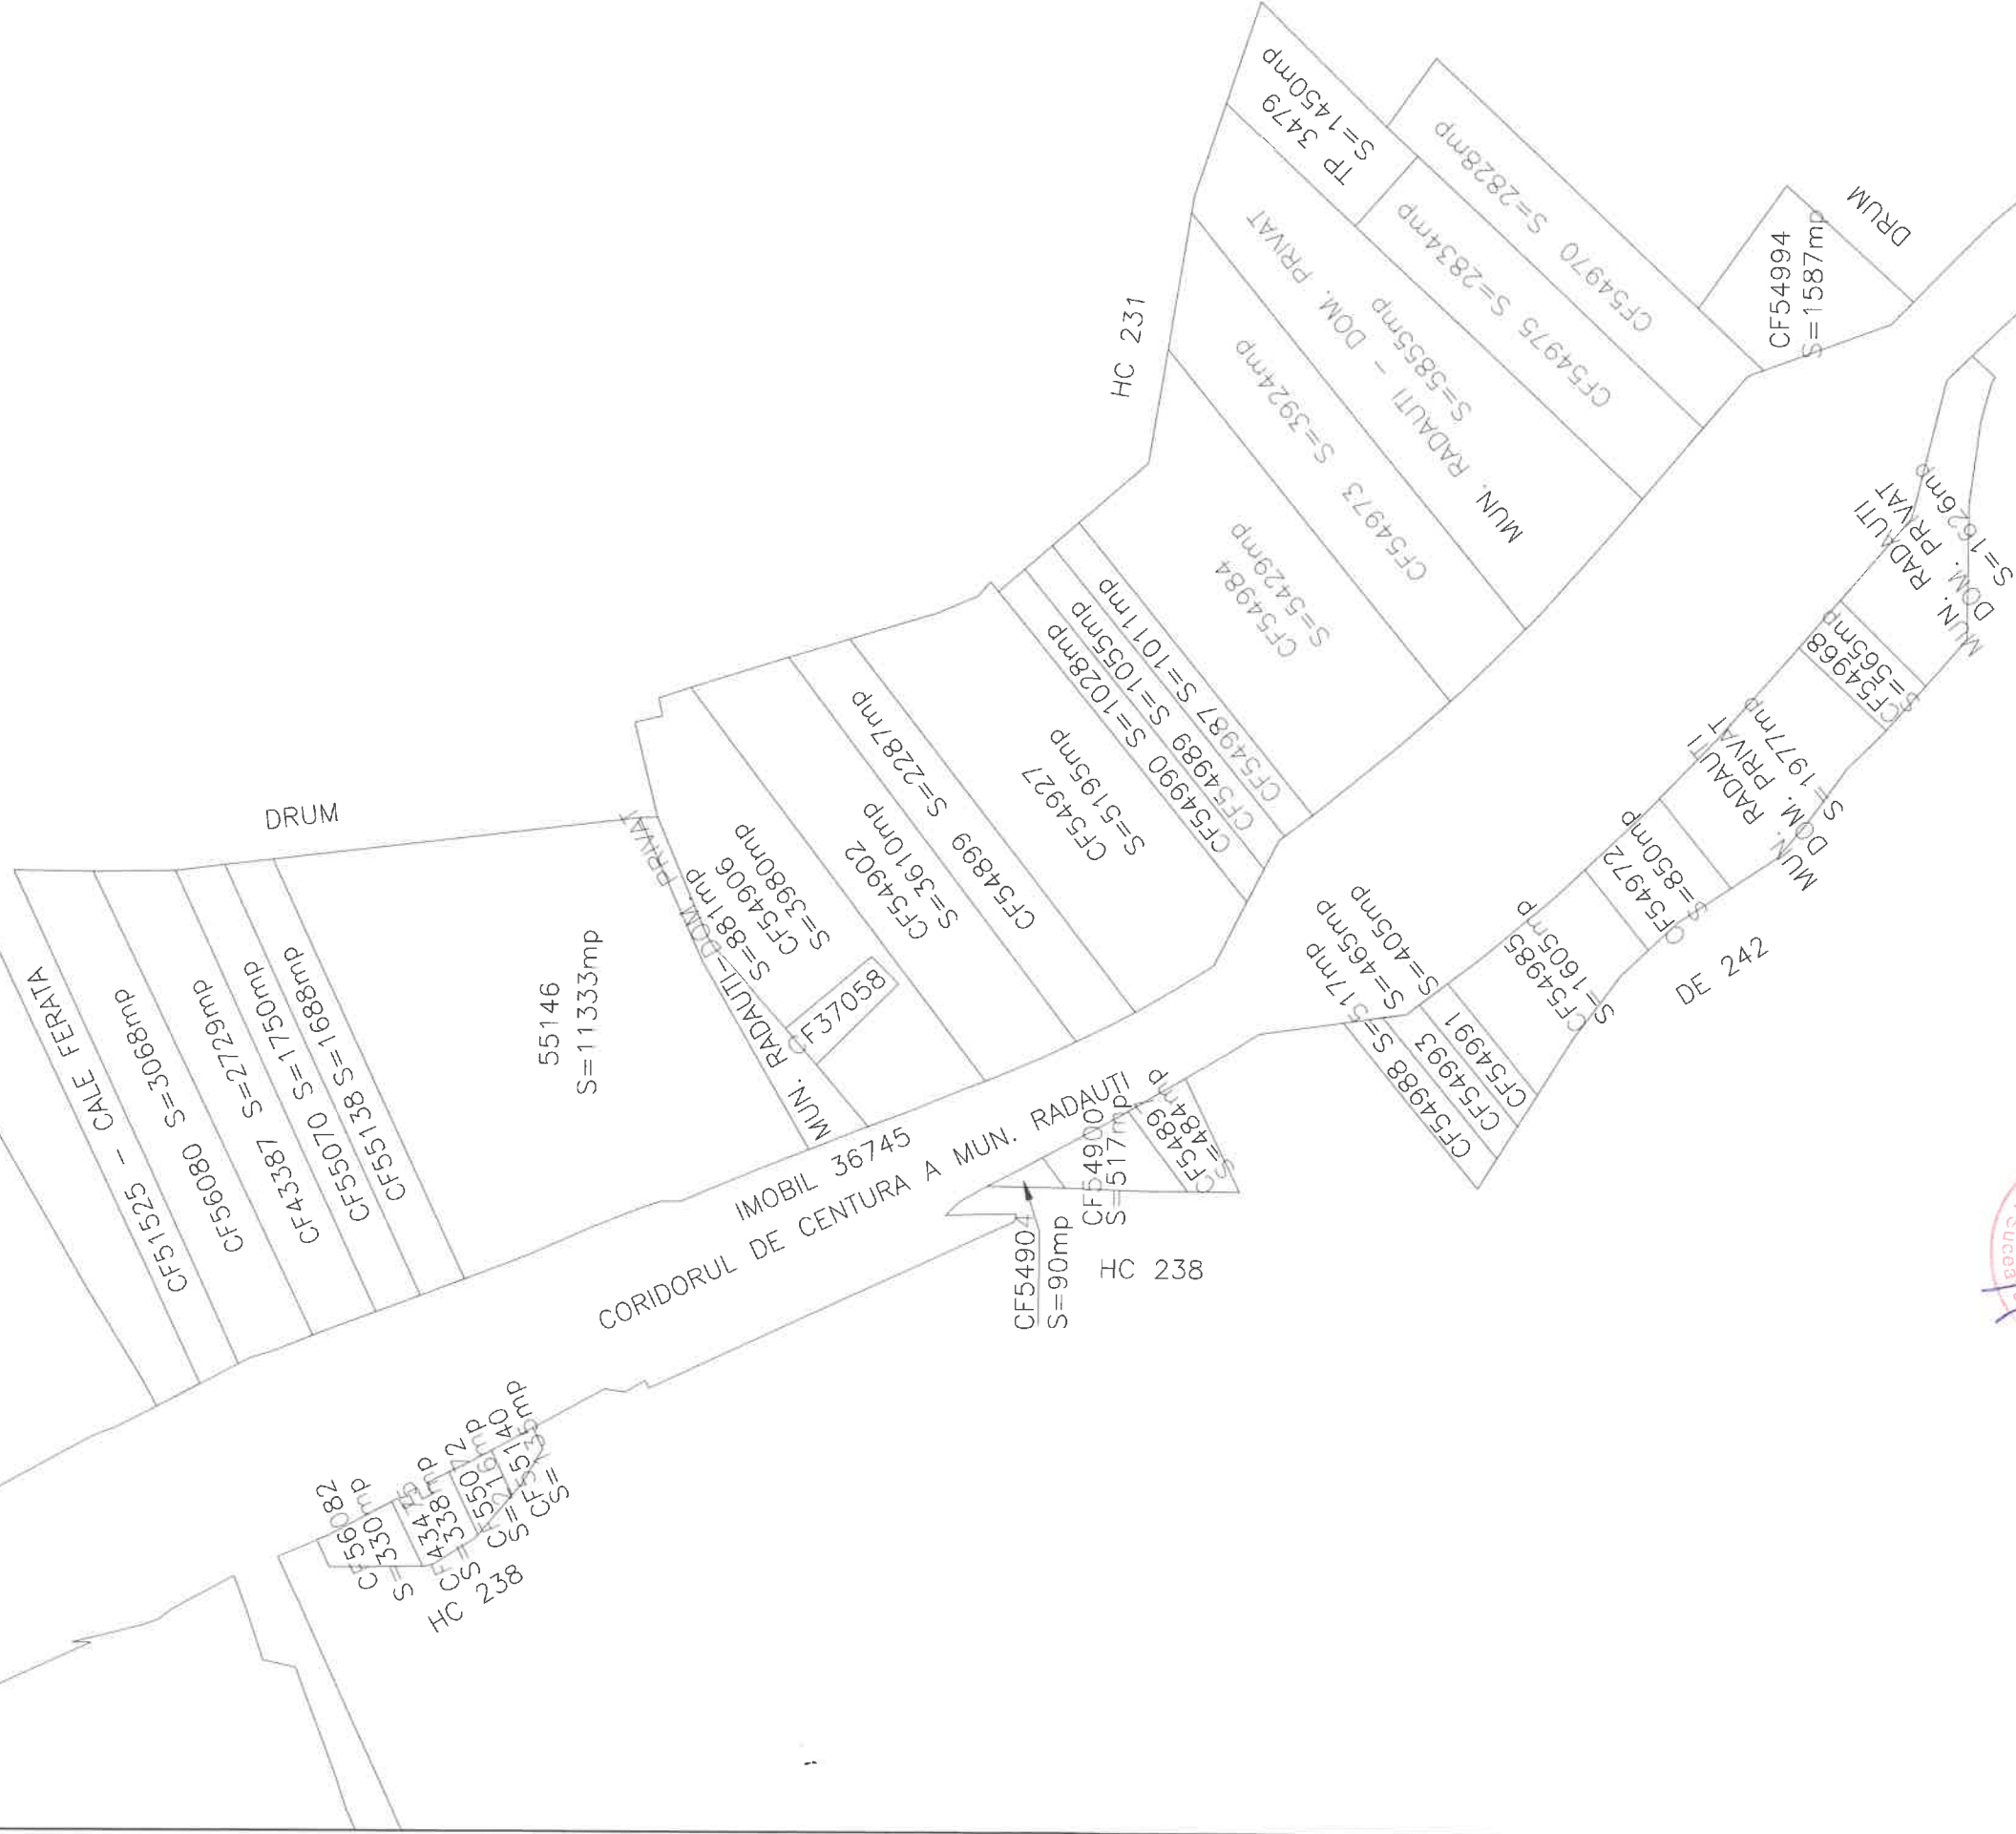

VIZAT
 PRIMARIA mun. RADAUTI

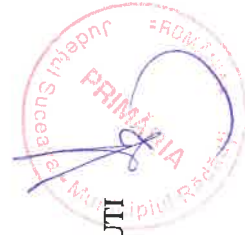

INTOCMIT
 SC GEOTOPO SRL

